


1 2 3 4 5 6
Maryland State Archives

Note: Backdrops to be constructed if driveway returns are not built.

OAKVALE STREET
M.N.C.B.P.C. #4742
Sept. 15, 1959

SD # D 23 60040 Y
WASHINGTON SUBURBAN SANITARY COMMISSION
APPROVED Mar. 11 '60
FOR STORM DRAINS ONLY
SUBJECT TO PRIOR INSTALLATION OF WATER & SEWER AND PAYMENT FOR MOVING ANY W.S.S.C. STRUCTURES AFFECTED.
THE STORM DRAINAGE STRUCTURES SHOWN ON THIS PLAN ARE APPROVED AS TO DESIGN AS A COMPONENT PART OF THE STORM DRAINAGE SYSTEM FOR THIS DRAINAGE AREA. THIS COMMISSION ASSUMES NO RESPONSIBILITY WHATSOEVER FOR ANY DAMAGE WHICH MAY BE CAUSED TO ADJACENT PROPERTY OWNERS, OR TO OWNERS DOWNSTREAM, BY REASON OF THE INSTALLATION OF THE DRAINAGE STRUCTURES SHOWN HEREON.
John A. Marx
SENIOR DESIGNING ENGINEER
THE W.S.S.C. CONSTRUCTION DIVISION SHALL BE NOTIFIED THREE DAYS IN ADVANCE OF BEGINNING CONSTRUCTION.



MONTGOMERY COUNTY MARYLAND
DEPARTMENT OF PUBLIC WORKS
FINAL APPROVAL
PAVING & STORM DRAIN
DATE May 3, 1960
BY [Signature]
* Subject to necessary easements & Waiver #55G

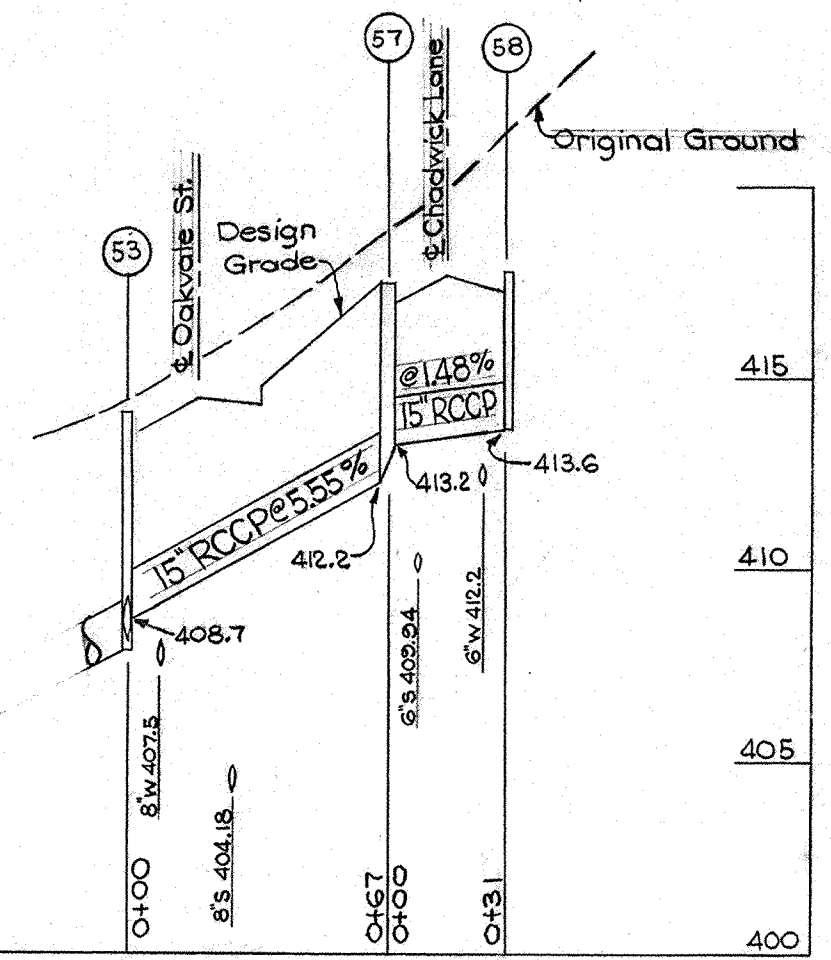

PROFILES
SCALE: HOR. 1"=50'
VERT. 1"=5'

GENERAL NOTES
FOR STORM DRAIN CONSTRUCTION

- All storm drains shall be constructed in accordance with the General Specifications of the Washington Suburban Sanitary Commission, adopted September 30, 1954.
- Steps shall be provided in the channels of structures involving pipes larger than 27" in accordance with W.S.S.C. Standard Detail.
- Types of structures refer to the W.S.S.C. Standard Storm Drainage Details unless otherwise noted.
- Information concerning underground utilities was obtained from available records, but the Contractor must determine the exact location and elevation of the mains by digging test pits by hand at all utility crossings well in advance of trenching.
- All inlets are to be placed 3' off curb fillets unless otherwise shown.

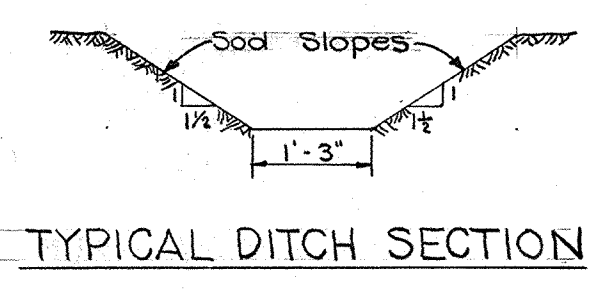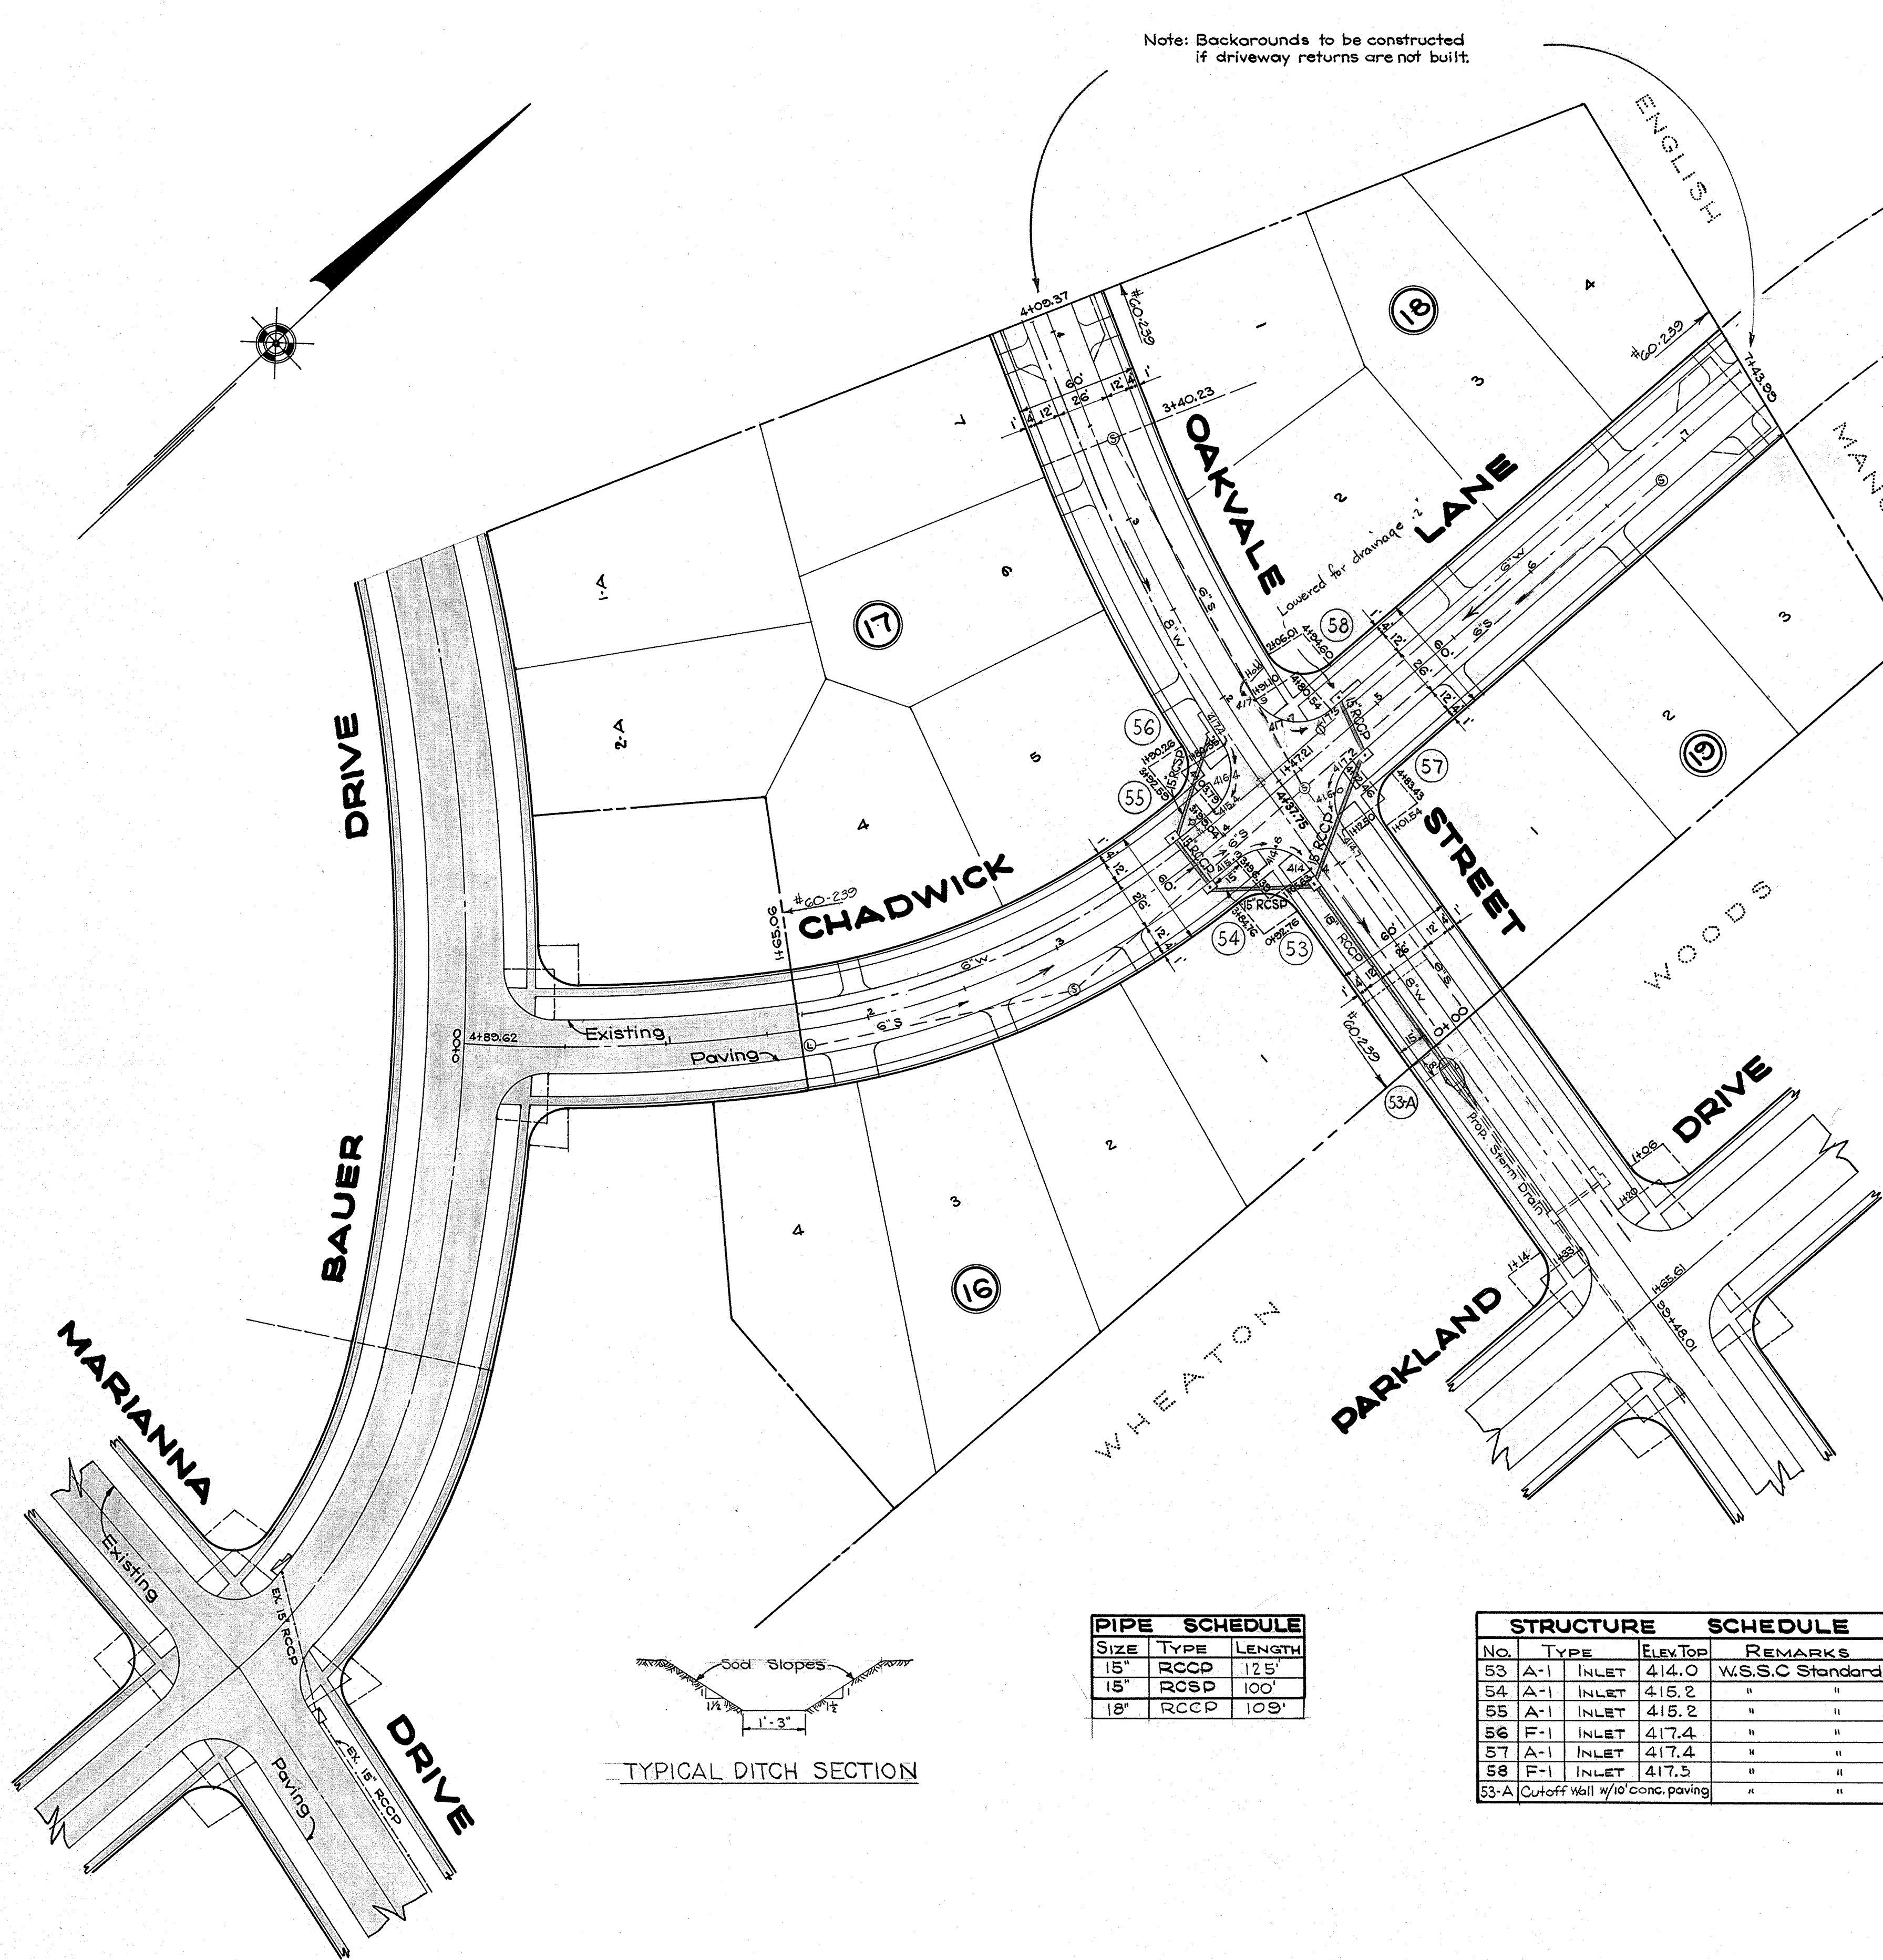

PIPE SCHEDULE		
SIZE	TYPE	LENGTH
15"	RCCP	125'
15"	RCCP	100'
18"	RCCP	109'

STRUCTURE SCHEDULE			
NO.	TYPE	ELEV. TOP	REMARKS
53	A-1 INLET	414.0	W.S.S.C. Standard
54	A-1 INLET	415.2	"
55	A-1 INLET	415.2	"
56	F-1 INLET	417.4	"
57	A-1 INLET	417.4	"
58	F-1 INLET	417.5	"
53-A	Cutoff Wall w/10' conc. paving	"	"

Date	Revision	Date	Revision	THOMAS G. OYSTER & ASSOCIATES, INC. ENGINEERS AND SURVEYORS 2419 REEDIE DRIVE WHEATON, MARYLAND	DEVELOPER BUCHANAN BUILDING INVESTMENT CORP. 800 BALTIMORE ROAD ROCKVILLE, MARYLAND	ASPEN MONTGOMERY COUNTY, MARYLAND PAVING & STORM DRAIN PLAN	KNOLLS	DATE	SHEET	SCALE	W.S.S.C. FILE NO.
								Dec. 16, 1959	NO. 1 OF	1"=50'	JOB NO. 1339-L-3

SD FILE NO. 480

CE 487-475-1

WISC Dec 17/1959